






SITE PLAN
1:150 @ A3



PROPOSED 4 BEDROOM RESIDENCE, LOT 141,
NORTHCREST

SITE PLAN

SHEET No.	SCALE	DATE	PROJECT No.	DRAWN	AMENDMENT	SHEET SIZE
A101	1 : 100	06/12/22	-	KA		A3

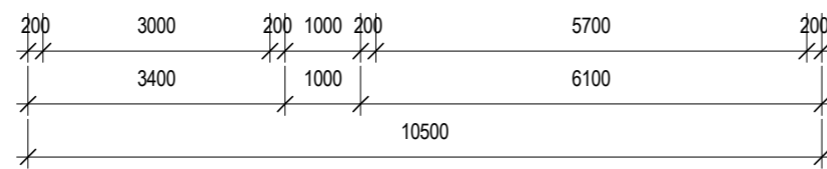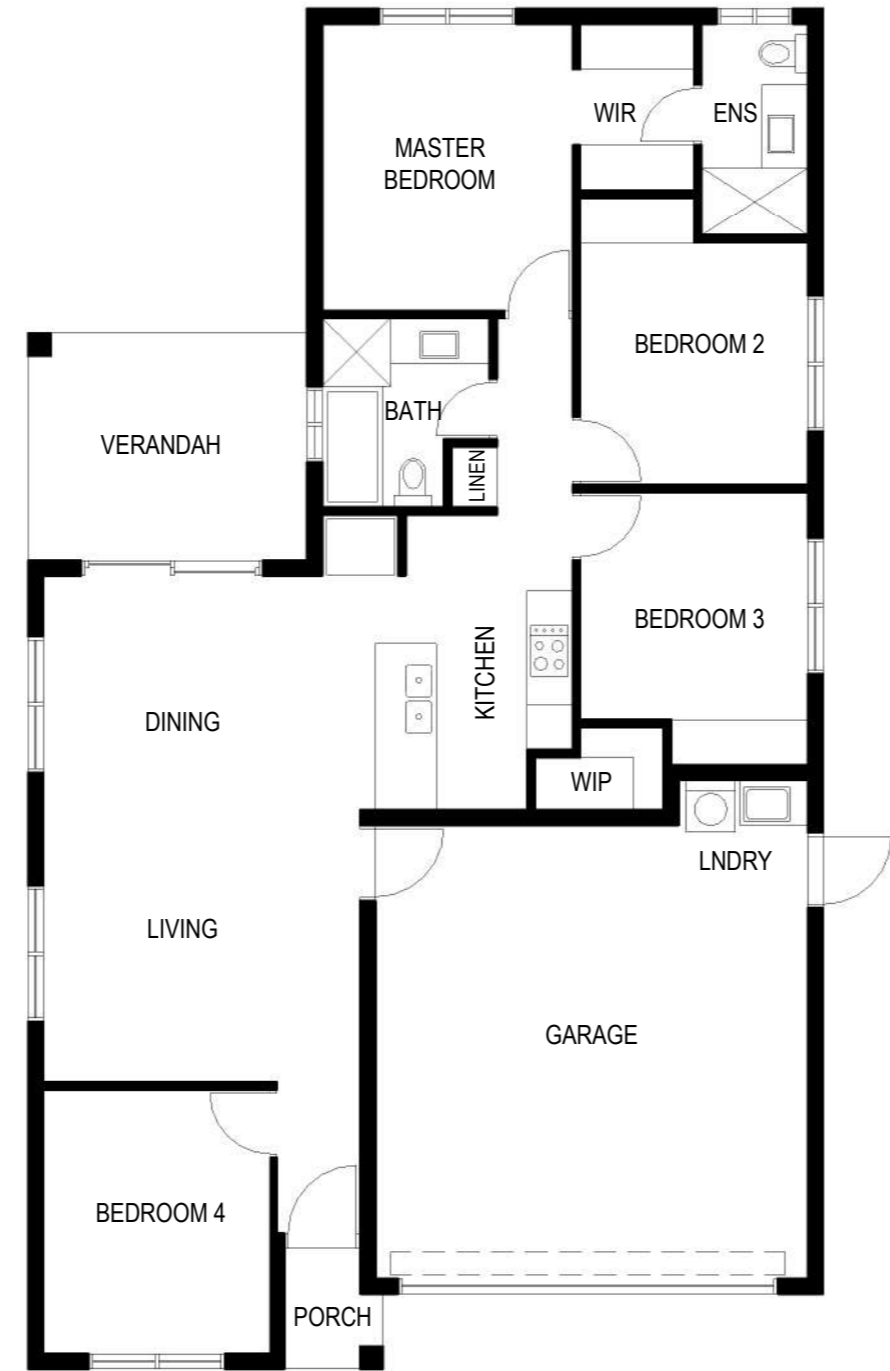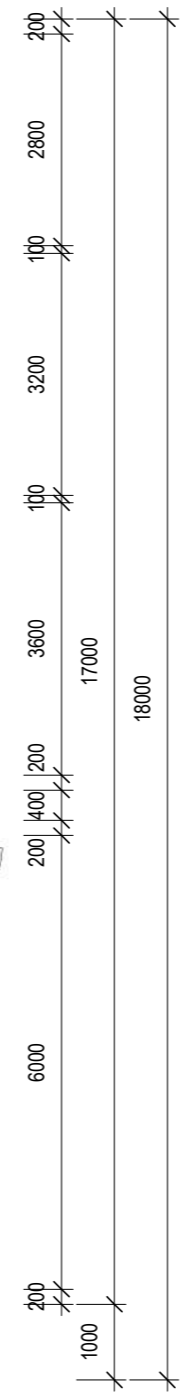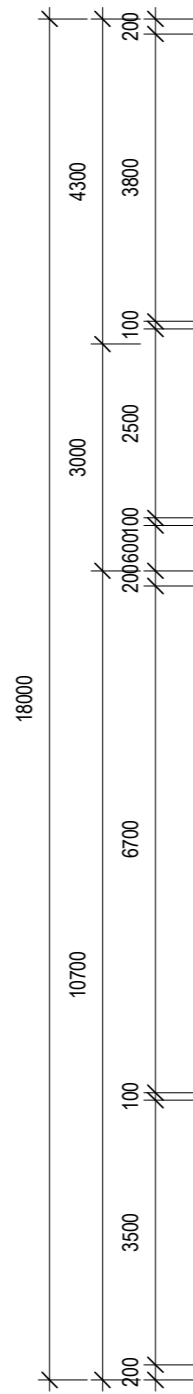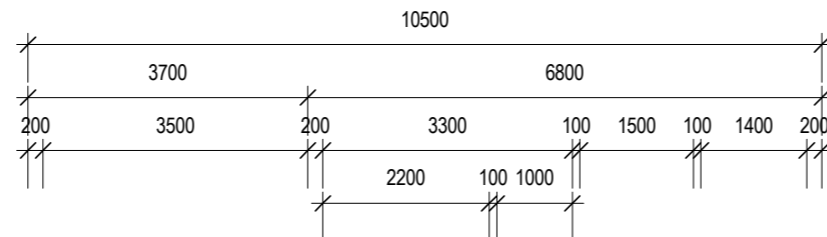

FLOOR PLAN
1:100 @ A3

AREA SCHEDULE

INTERNAL	115.00m ²
GARAGE	37.84m ²
VERANDAH	11.10m ²
PORCH	1.90m ²
TOTAL	165.84m²



PROPOSED 4 BEDROOM RESIDENCE, LOT 141,
NORTHCREST
FLOOR PLAN

SHEET No. A102	SCALE 1 : 100	DATE 06/12/22	PROJECT No. -	DRAWN KA	AMENDMENT	SHEET SIZE A3
-------------------	------------------	------------------	------------------	-------------	-----------	------------------